

Material	Thermally broken aluminium system
Weatherseal	Curtain wall system is fully weather sealed and tested to EN standards
Glass	The system is pressure plate fixed and can take dual or triple sealed units up to 61mm thickness
Thermal Performance	Uf-value down to 0.56 W/m ² K depending on the frame combination and the glass thickness
Factory Finishing	Polyester powder coated available in single or dual colour

PRODUCT TYPE
**REYNAERS CW50
 ALUMINIUM
 CURTAIN WALL**

TITLE
CONSTRUCTION DRAWING

DRAWING No.
R-A-CW50/01


DATE 2018/06/06	SCALE
---------------------------	-------

CONSTRUCTION DETAILS



FENSTER UAB
 Kirtimų 47, LT-02244,
 Vilnius, Lithuania
 Phone.: + 370 5 206 0987
 Mob.: +370 682 01711
 Fax.: +370 5 206 0986
 E-mail: info@zylefenster.com
 www.zylefenster.com



Vertical mullion

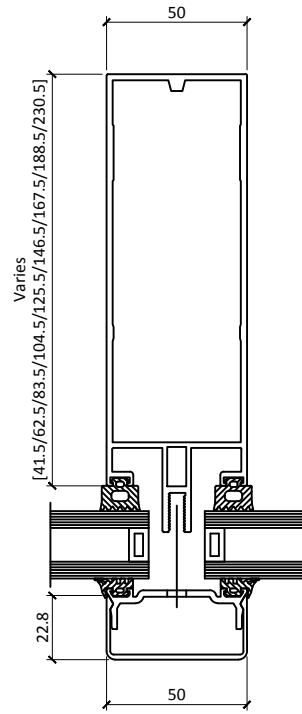

Horizontal transom

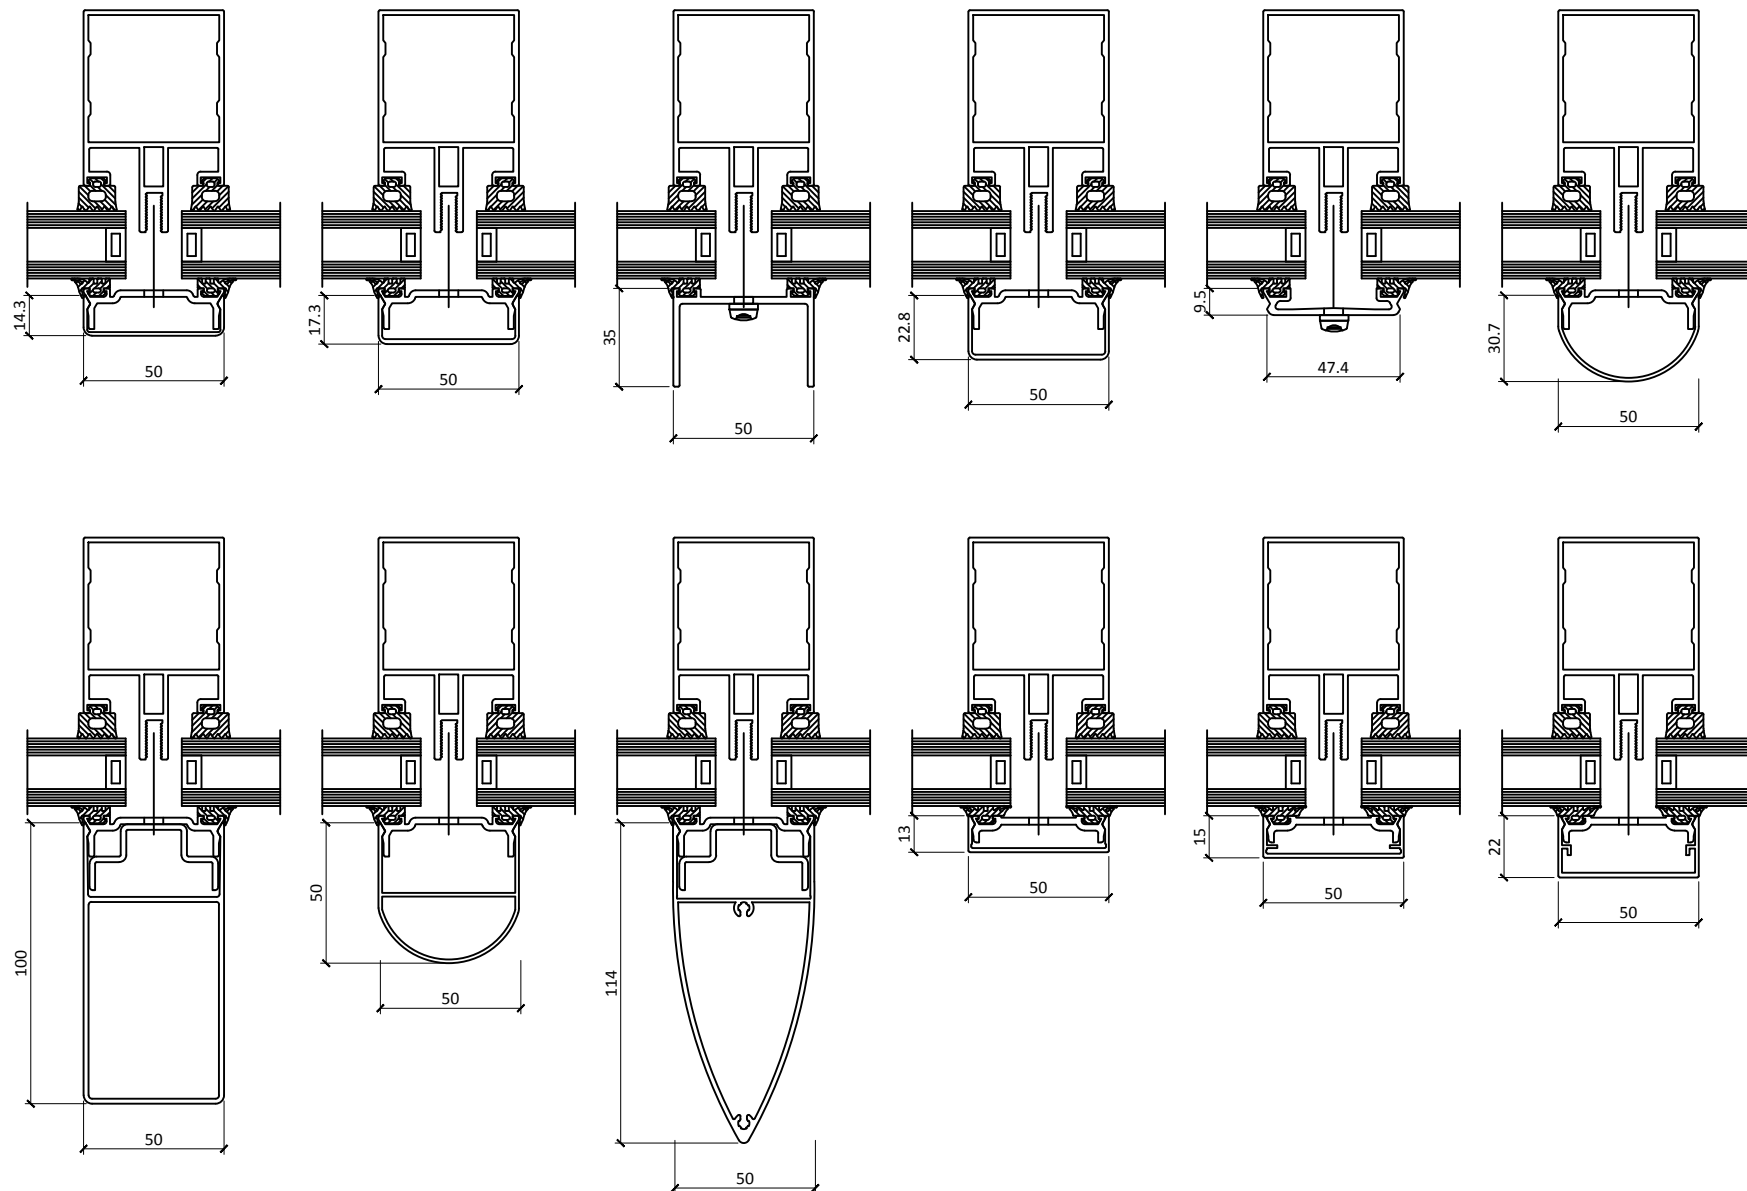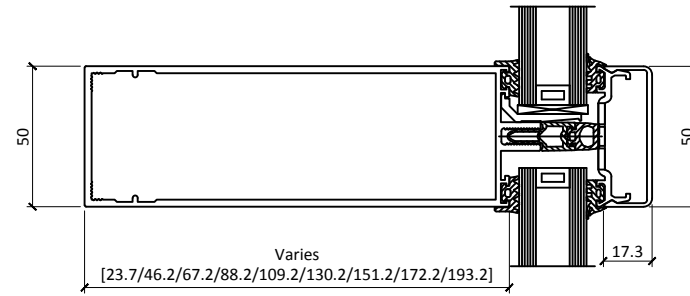

PRODUCT TYPE	
REYNAERS CW50 ALUMINIUM CURTAIN WALL	
TITLE	
MULLION AND TRANSOM WITH CAP OPTIONS	
DRAWING No.	
R-A-CW50/02	
DATE	SCALE
2018/06/06	
CONSTRUCTION DETAILS	

FENSTER UAB
 Kirtimų 47, LT-02244,
 Vilnius, Lithuania
 Phone.: + 370 5 206 0987
 Mob.: +370 682 01711
 Fax.: +370 5 206 0986
 E-mail: info@zylefenster.com
 www.zylefenster.com

